




# 6M x 2M STANDARD BOOTH

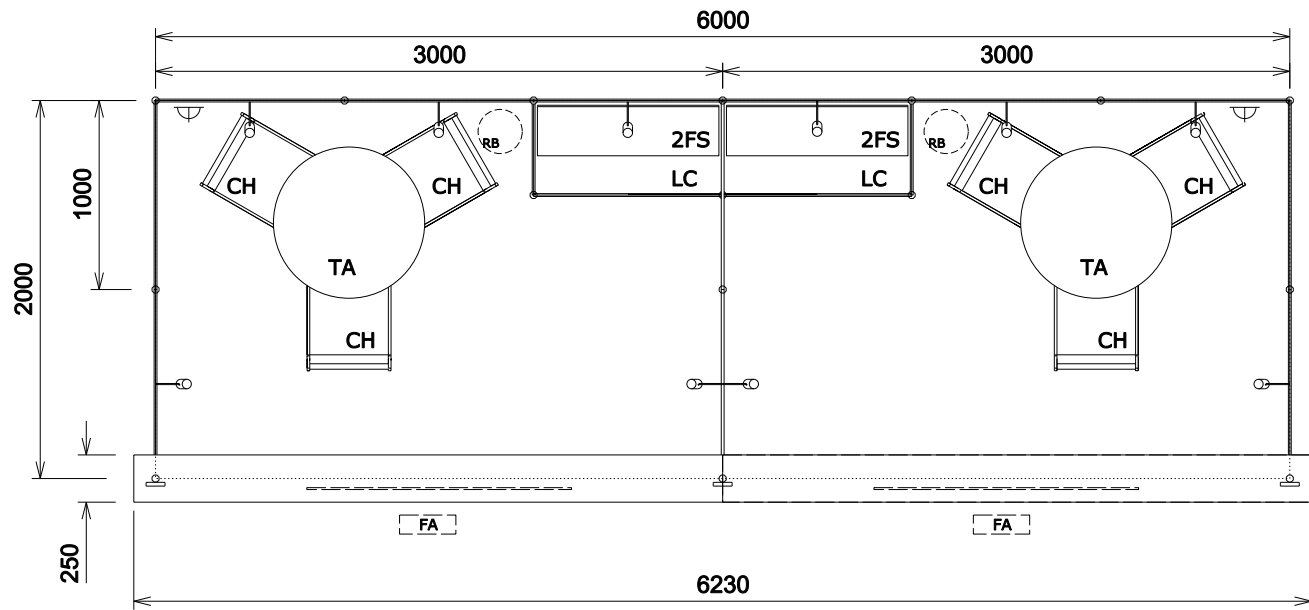

PLAN

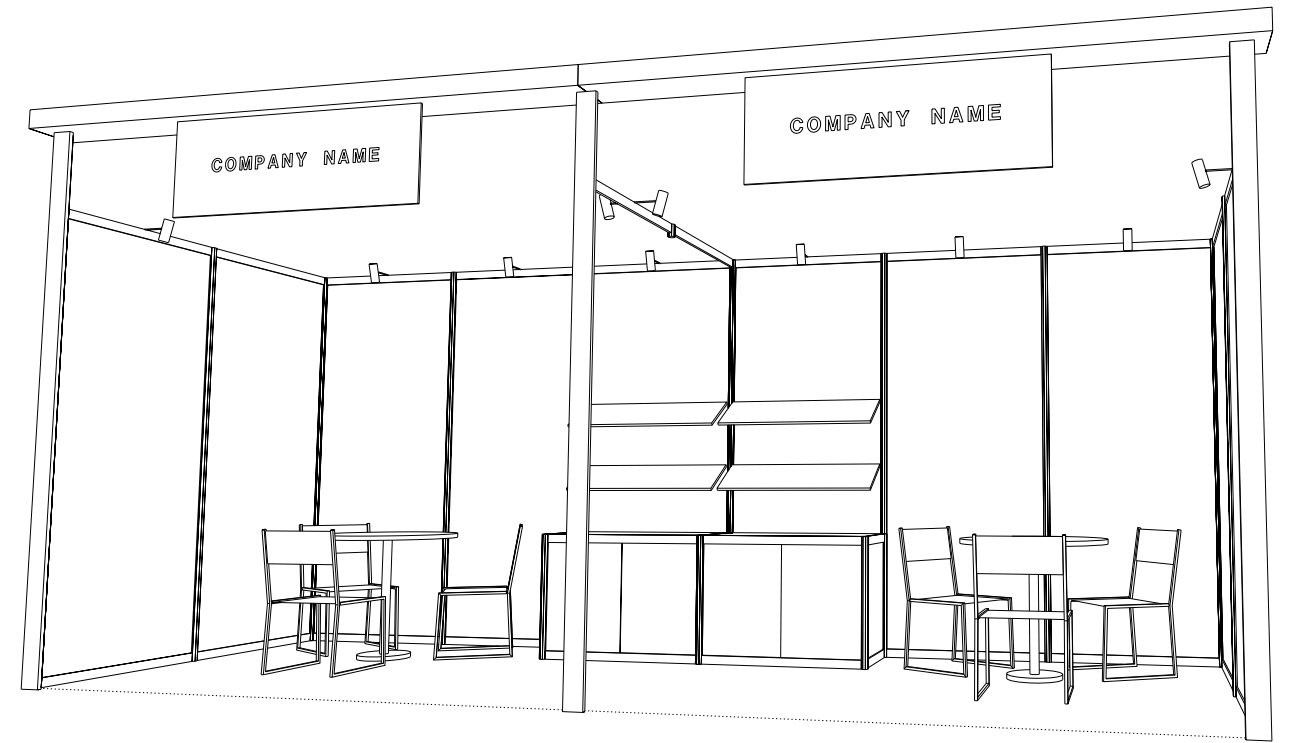

PERSPECTIVE VIEW

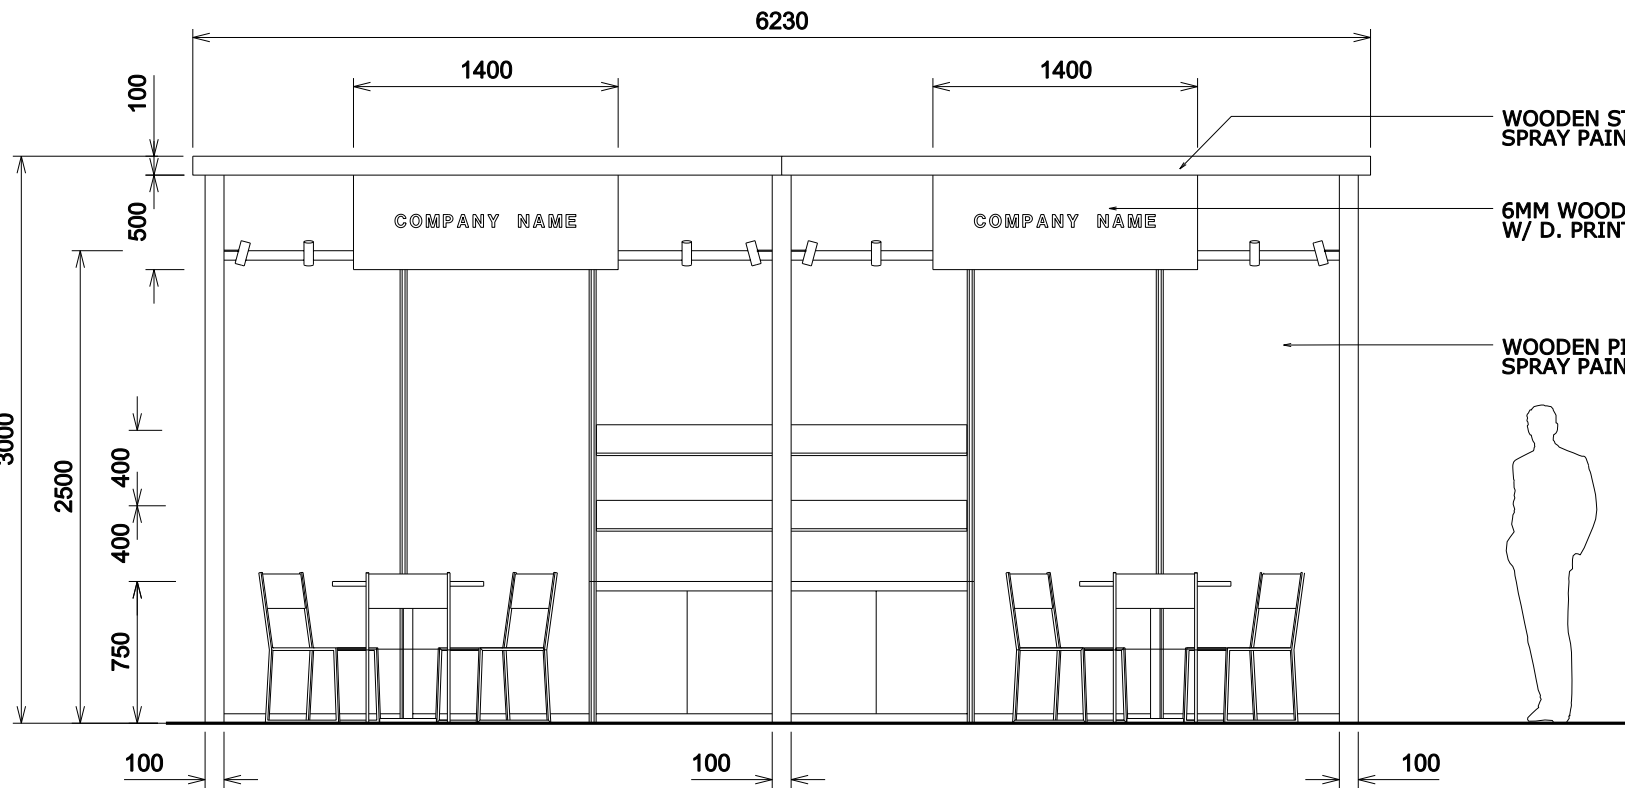

ELEVATION - A

WOODEN STRUCTURE  
SPRAY PAINT FIN.

6MM WOODEN PANEL  
W/ D. PRINT GRAPHIC

WOODEN PILLAR  
SPRAY PAINT FIN.

## BOOTH FACILITIES

LEGEND	DESCRIPTION	QTY
FA	COMPANY FASCIA 1400 x 500mm(h)	2
TA	ROUND TABLE	2
CH	CHAIR	6
RS	1000 X 300MM SLANT SHELF	4
LC	1000 X 500 X 750MM H LOCKABLE CABINET	2
2FS	100W LONGARM SPOTLIGHT	10
PS	500W POWER SOCKET	2
RB	RUBBISH BIN	2
	6M X 2M CARPET	1